




NORTH  
AMERICAN  
SLATE

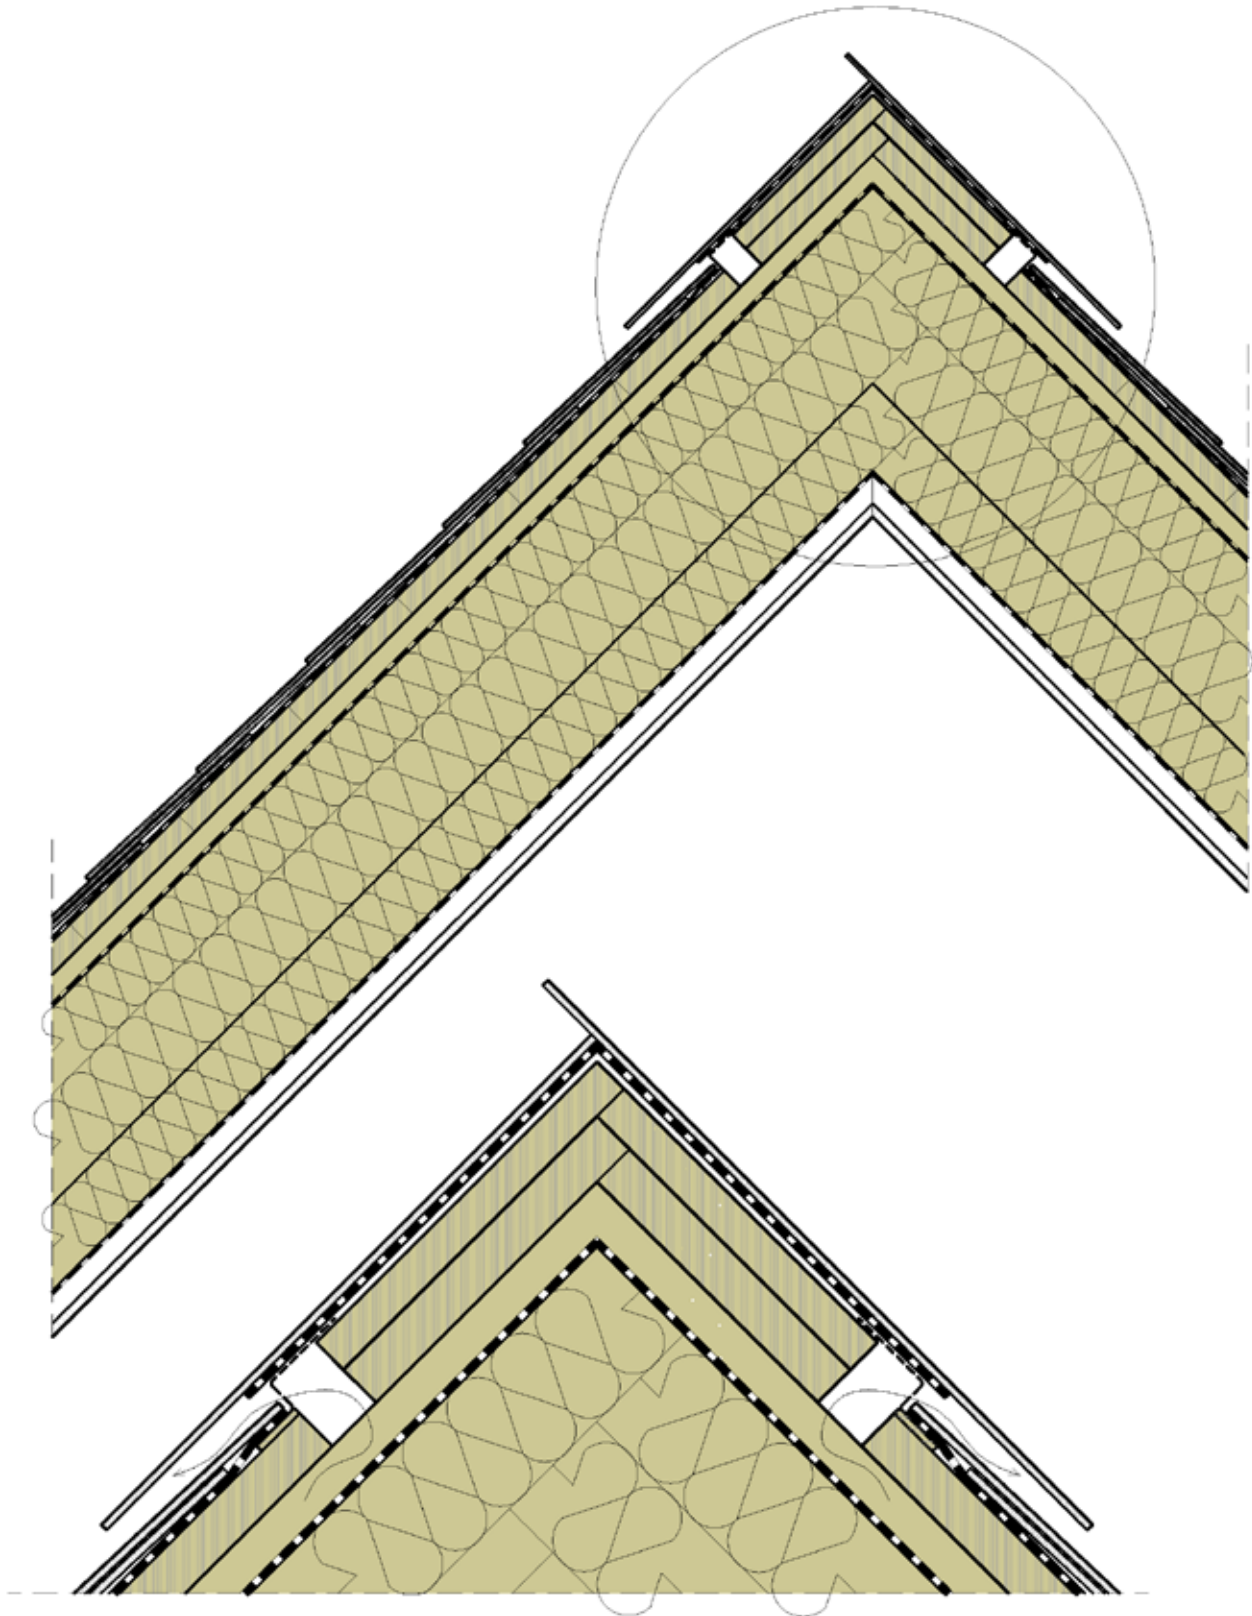

## SLATE DETAILS

Description

Slate roof - execution ridge on formwork version 2



The possible execution in normal case is described. The user is obliged to check the feasibility of the execution under consideration of the concrete local conditions on his own responsibility. Any liability of North American Slate for damages and further claims of any kind is excluded.

NORTH AMERICAN SLATE, LLC  
270 Marble Ave  
Tel : 802 499 8168  
info@northamericanslate.com  
northamericanslate.com

Pleasantville, NY 10570  
Cell: 802 417 6334